

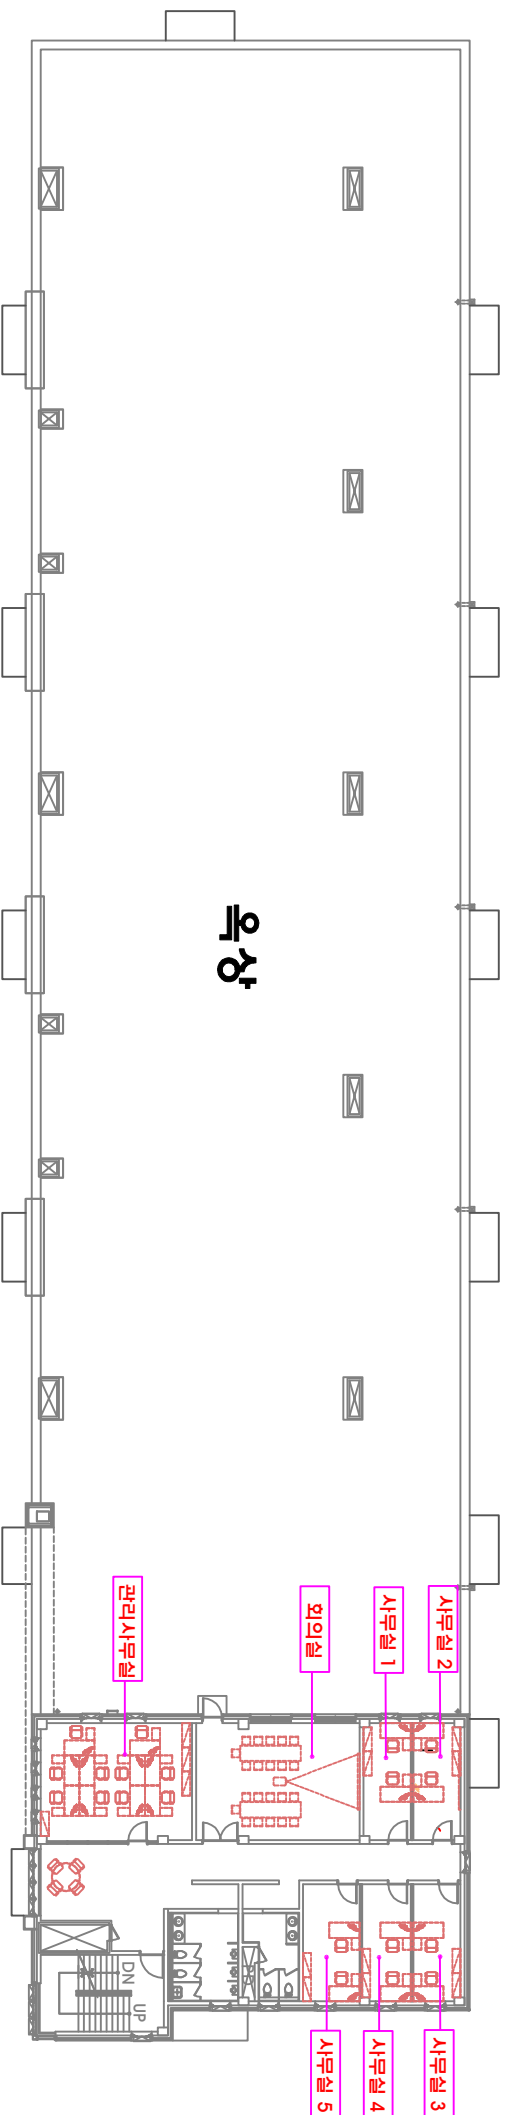
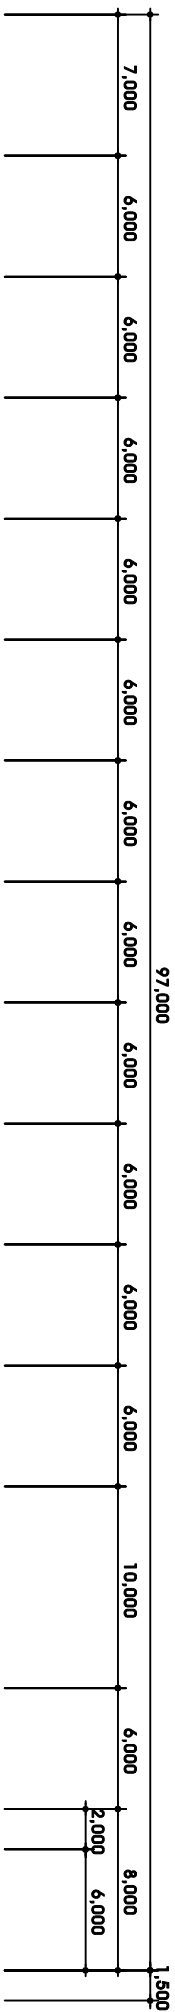


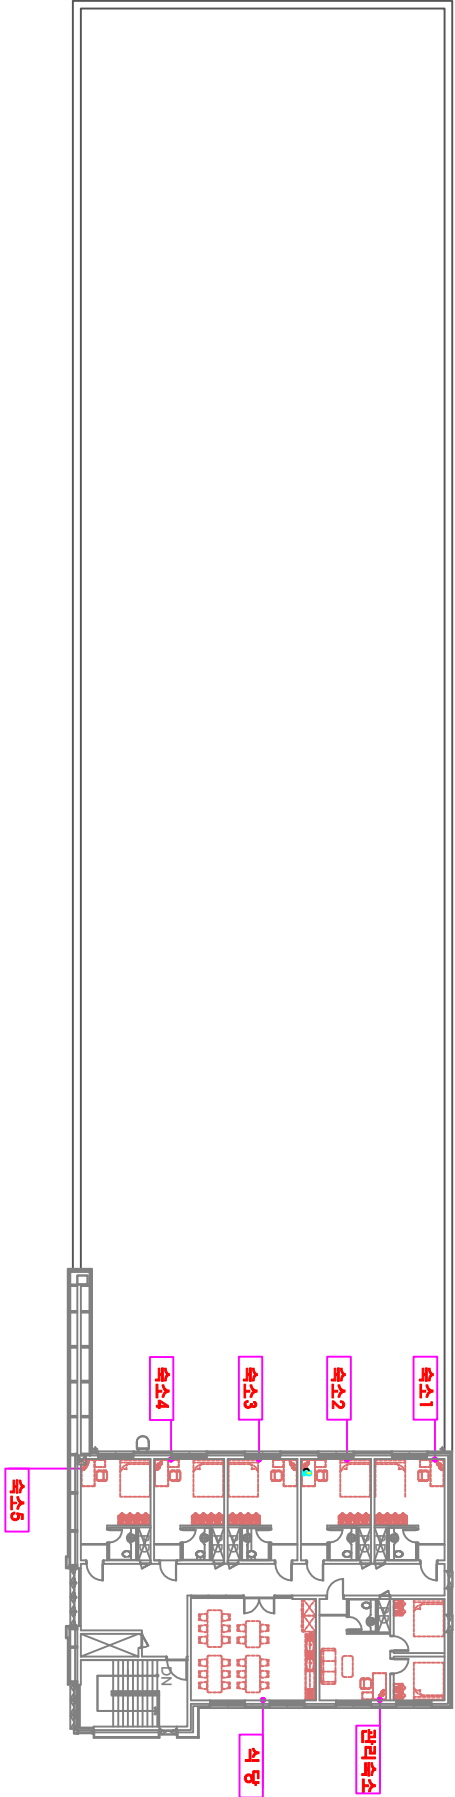

2 인천수산물수출물류센터 2층 평면도

축척(A1) : 1/200

축척(A3) : 1/400

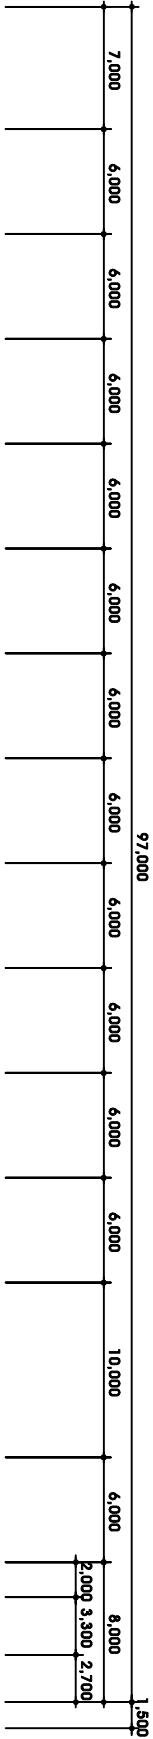

3 인천수산물수출물류센터 3층 평면도
축척(A1) : 1/200
축척(A3) : 1/400